


ITEM	DESCRIPTION
Harstand, Staff Parking	Crushed rock
Fencing, gates	1.8m high mesh fence ('Cyclone' style)
Staff facilities, Lab, Office	Demountable buildings, off-white/cream or other neutral colour
Material bins, batch plants, silos, wash pits and other minor plant	Galvanised steel or painted neutral colours

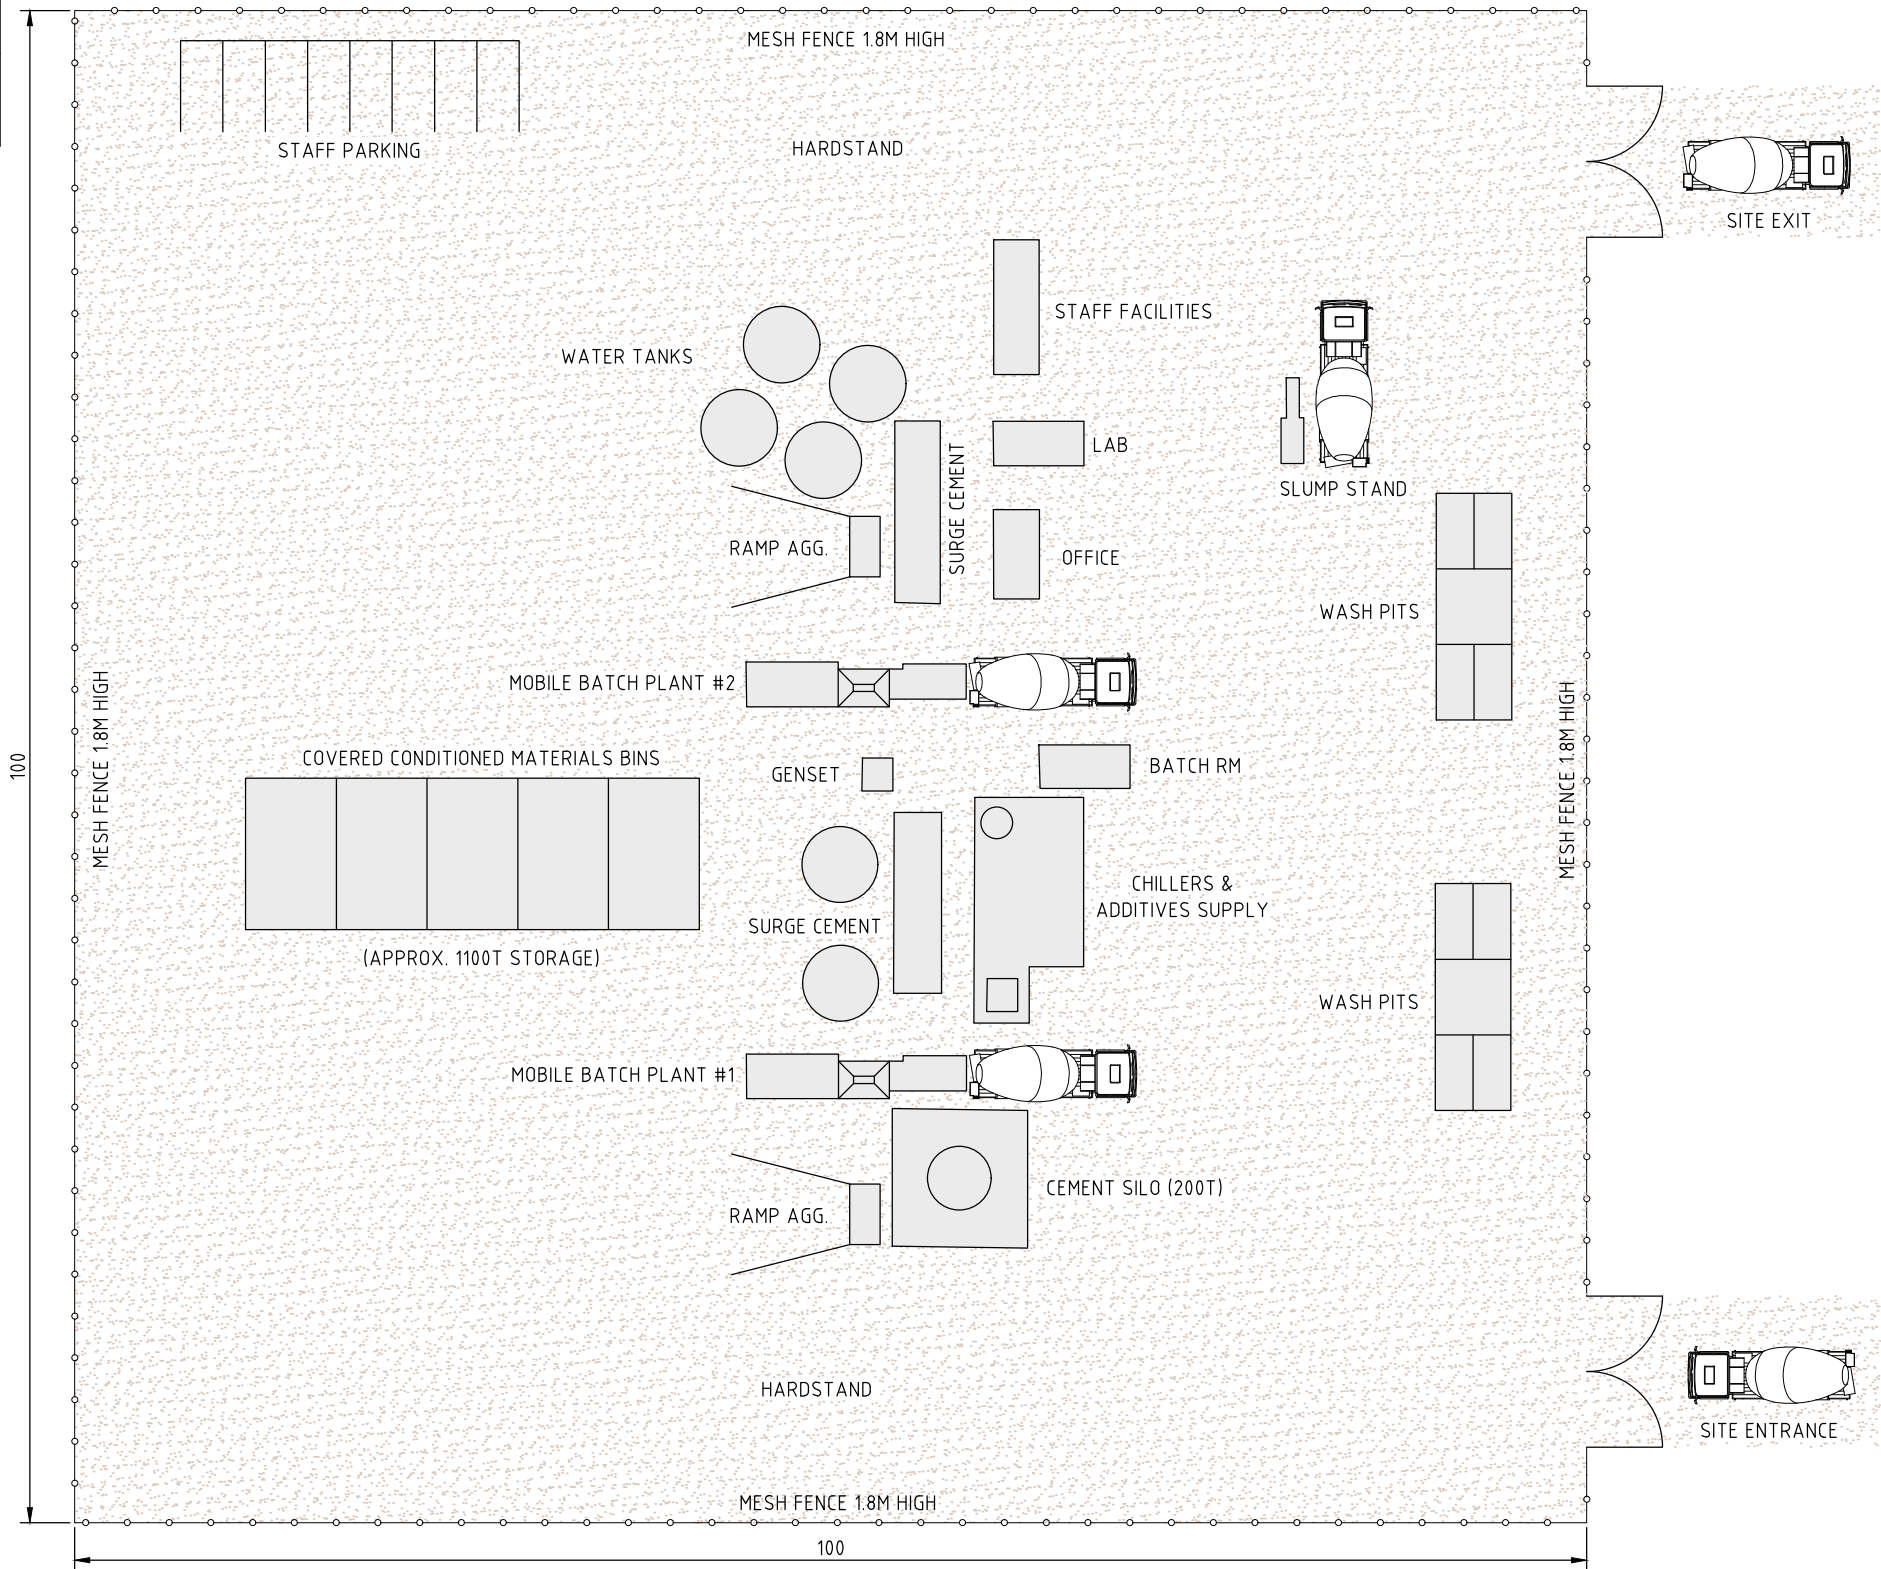

## Golden Plains Wind Farm

### Concrete Batching Plant 100m x 100m Indicative Layout

AutoCAD File: GPWF\_BatchingPlantLayout\_V01-02  
Drawing Name: GPWF\_BatchingPlant100x100Plan  
Drawing Version: V01-01  
Paper Size: A3  
Scale: 500  
Date: 20-11-13  
Drawn by: Kyle Sandona  
AutoCAD Version: 2018  
CRS: Not applicable

**Disclaimer**  
This product has been created with the highest degree of accuracy possible. However, Golden Plains Wind Farm Management Pty Ltd, nor any of its contractors or suppliers can be held responsible for any damages due to errors or omissions in this product. Depiction of boundaries is not authoritative.

