


ITEM	DESCRIPTION
Harstand, Staff Parking	Crushed rock
Fencing, gates	1.8m high mesh fence ('Cyclone' style)
Staff facilities, Lab, Office	Demountable buildings, off-white/cream or other neutral colour
Material bins, batch plants, silos, wash pits and other minor plant	Galvanised steel or painted neutral colours

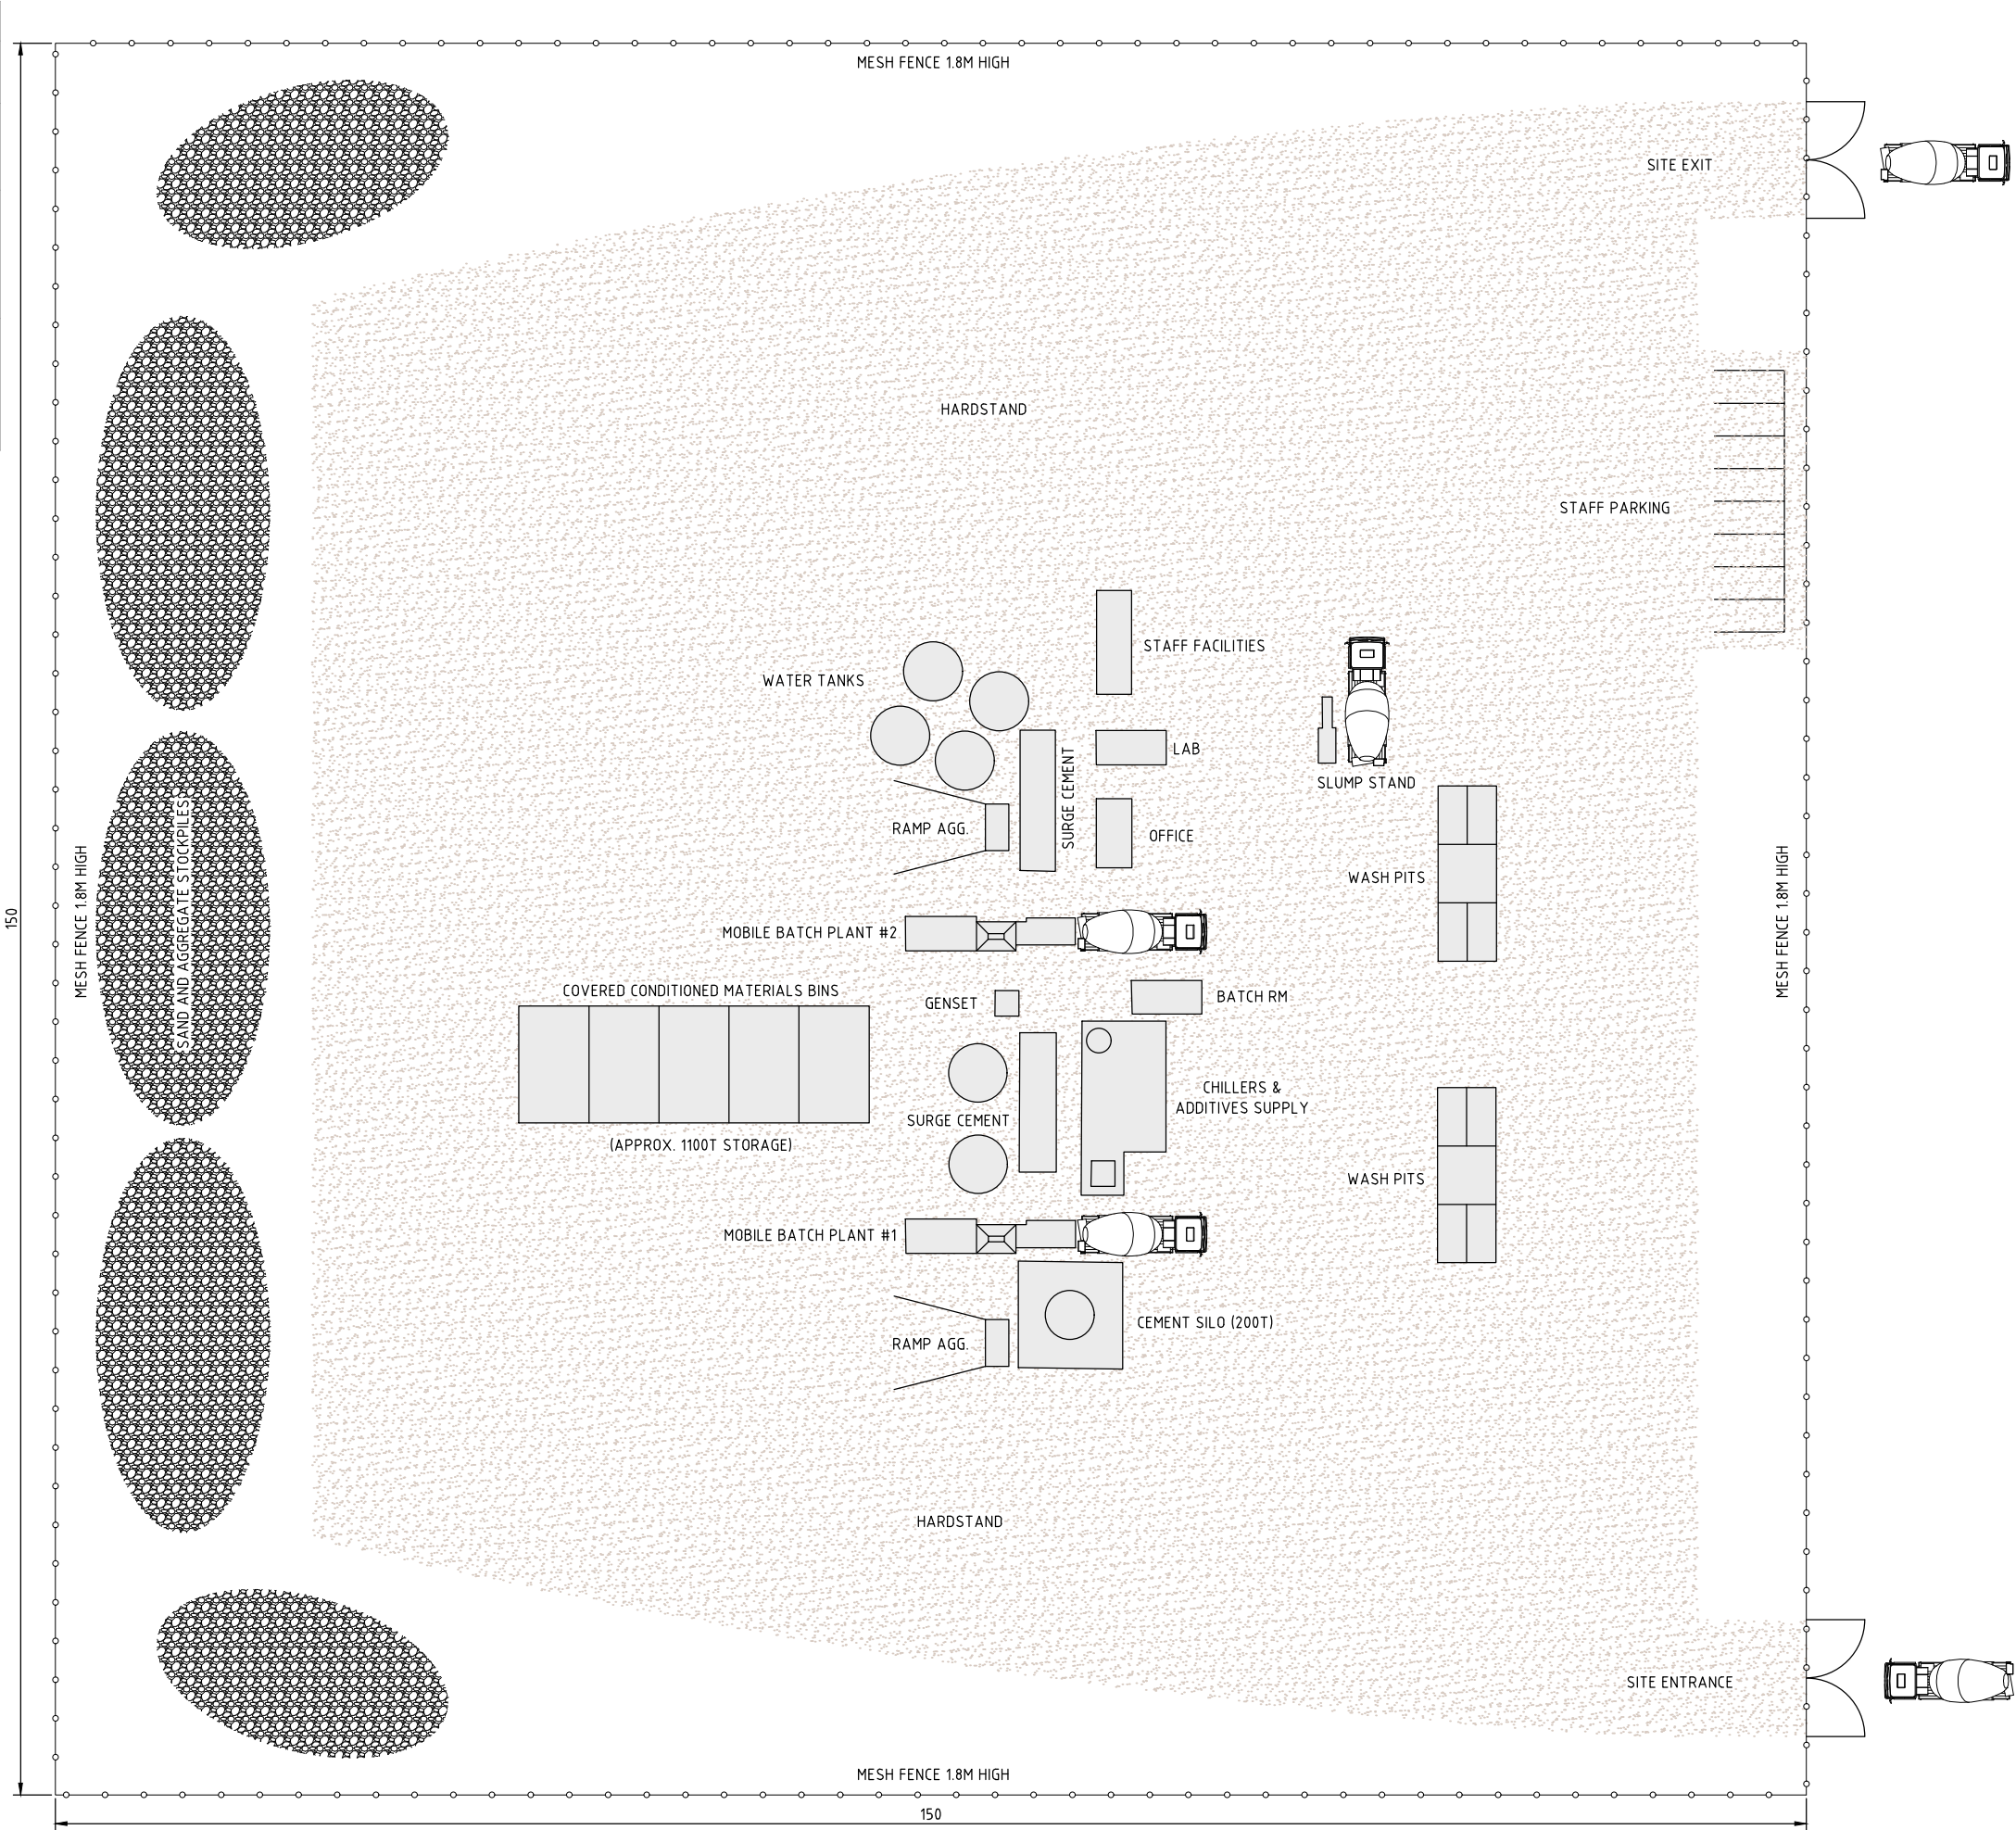

Golden Plains Wind Farm

Concrete Batching Plant 150m x 150m Indicative Layout

AutoCAD File: GPWF_BatchingPlantLayout_V01-02
Drawing Name: GPWF_BatchingPlant150x150Plan
Drawing Version: V01-01
Paper Size: A3
Scale: 600
Date: 20-11-13
Drawn by: Kyle Sandona
AutoCAD Version: 2018
CRS: Not applicable

Disclaimer
This product has been created with the highest degree of accuracy possible. However, Golden Plains Wind Farm Management Pty Ltd, nor any of its contractors or suppliers can be held responsible for any damages due to errors or omissions in this product. Depiction of boundaries is not authoritative.

